



2024 FALL  
CONFERENCE

# The Drive Behind Thrive

NOVEMBER 21-23, 2024  
HILTON ALBANY



**CALL FOR EXHIBITORS**



NOVEMBER 21-23, 2024  
HILTON ALBANY

# The Drive Behind Thrive



## You're Invited!

The New York State School Counselors Association (NYSSCA) cordially invites you to join us as an exhibitor for the **2024 New York State School Counselor Association Conference: The Drive Behind Thrive**. This conference will bring together school counselors from all over the State of New York looking for information from organizations like yours that can help them to do their jobs better. Insights, inspiration, and effective plans of action from various speakers will be presented during the conference. Don't miss this tremendous exhibiting and networking opportunity!

- Exhibits located in the center of all the activity!
- Special rates on hotel room reservations! (See application for more details)
- Save \$50 if you register by August 15, 2024

See schematic to plan your best location for your table. Please mark your 1st, 2nd, and 3rd choices, and understand these tables will be assigned in the order in which the application and payment are received. **SPACE IS LIMITED – SIGN UP TODAY!!** If you have any questions, please call 866-318-6294 or email [exhibitors@ncyi.org](mailto:exhibitors@ncyi.org).

### What Your Organization Receives:

- One 6' x 30" skirted table and two chairs  
(please see floor plan to mark your 1st, 2nd and 3rd choices for table location)
- One full Conference registration per table purchased  
(includes all meals and breaks)

You may add **ONE** additional representative per table for \$275 (conference registration included).  
You may only register 2 people per table.

- Listing in the Conference Participants' Program  
Payment and application must be received by October 21, 2024

**400+**  
ATTENDEES!



### Questions??

Call 866-318-6294 or e-mail [exhibitors@ncyi.org](mailto:exhibitors@ncyi.org)



### Quality Exhibitor Time!

20 minutes of **EXCLUSIVE** attendee exhibit viewing time between breakout sessions!

### Who Will Attend?

- Elementary School Counselors
- Middle School Counselors
- High School Counselors
- Post-Secondary Ed Counselors
- Administrators
- Career & College Coordinators
- Counselor Educators

### Exhibitor Agenda

#### Set Up

11/21/2024 3:00 p.m. - 6:00 p.m.

#### Exhibits Open

11/22/2024 7:00 a.m. – 6:00 p.m.

11/23/2024 7:00 a.m. – 2:00 p.m.

Tear Down, 2:00 p.m. – 4:30 p.m.

### Booth Pricing

Save \$50 if you register by August 15, 2024

First Table \$500

Additional Tables \$400 each

You may add **ONE** additional representative per table for \$275 (conference registration included). Payment must be included with Exhibitor Application to receive this special price for an additional exhibit staff member.

# New York State School Counselor Association Conference (NYSSCA)

Hilton Albany • November 21-23, 2024

## EXHIBITOR APPLICATION (PLEASE PRINT)

Application for exhibit space at the 2024 NYSSCA Conference indicates the applicant's willingness to abide by exhibit terms and general regulations, as Management deems necessary to the success of the exhibition, as long as this does not materially alter the exhibitor's contractual rights. Reference the enclosed *Conference Exhibitor Agreement*. This application will become a contract when a confirming return email is sent by an NYSSCA authorized representative. Full payment should accompany this application. Federal and state agencies may defer payment if a purchase order is submitted with the application.

Space Requested: Exhibit space will consist of a 6' x 30" skirted table and two chairs. Exhibitors requiring electrical, computer hook-up and phone outlets must make their own arrangements with Hilton Albany. Further information concerning this and shipping information will be sent via email with the exhibitor confirmation.

Organization Name (as it is to appear in the program)

Website

Street Address

City State Zip

Contact Name for Exhibiting Correspondence

Phone

Email

☐ I would like to donate an item for the Door Prize. Item: \_\_\_\_\_

Number of tables purchased \_\_\_\_\_

Table #1 Name of Primary Representative

Phone Email

Table #1 Name of Additional Representative (add \$275)

Table #2 Name of Primary Representative

Phone Email

Table #2 Name of Additional Representative (add \$275)

Table #3 Name of Primary Representative

Phone Email

Table #3 Name of Additional Representative (add \$275)

### EXHIBITOR

#### TABLE LOCATIONS:

(Required. See Floor Plan.) 1st Choice

2nd Choice

3rd Choice

Save \$50 if you register by August 15, 2024

First Table \$500

Additional Tables \$400 each

Payment due by October 21, 2024

	Quantity	Amount
First Exhibitor Table	1	\$500
Additional Tables (\$400 each)		
One Additional Representative Per Table (\$275 each)		
Less the Early Bird Discount (Good through August 15, 2024) -\$50		
<b>TOTAL DUE:</b>		

### METHOD OF PAYMENT

#### ☐ CHECK

Please make check payable to NCYI, and mail it, along with this completed application to:  
NCYI, P.O. Box 22185, Chattanooga, TN 37422-2185

#### ☐ CREDIT CARD

☐ Visa ☐ MasterCard ☐ Discover ☐ American Express

Card # \_\_\_\_\_

Name on Card \_\_\_\_\_

Billing ZIP \_\_\_\_\_ Expiration \_\_\_\_\_ 3-Digit Sec. Code \_\_\_\_\_

Signature \_\_\_\_\_

Email \_\_\_\_\_

If you pay by credit card, you may either mail (see address above), fax, or scan/email your completed application to:  
FAX: 423.899.4547 / Scan/Email: [exhibitors@ncyi.org](mailto:exhibitors@ncyi.org)

#### REFUND POLICY:

See Section 12 on the "Conference Exhibitor Agreement"

### HOTEL RESERVATION INFORMATION:

The NYSSCA Conference will be headquartered at the Hilton, Albany. To make your reservations, visit the conference webpage at [www.ncyionline.org/nysscac](http://www.ncyionline.org/nysscac).

Questions? Contact NCYI at 866-318-6294


# New York State School Counselor Association Conference (NYSSCA)

Hilton Albany • November 21-23, 2024

**Please list your preference for booth location on your application.**

*Please note exhibit spaces will be assigned in the order they are received and paid for.  
Drawing is not to scale and the position of the tables may vary from this drawing somewhat.*

## East Gallery & West Gallery Event Level

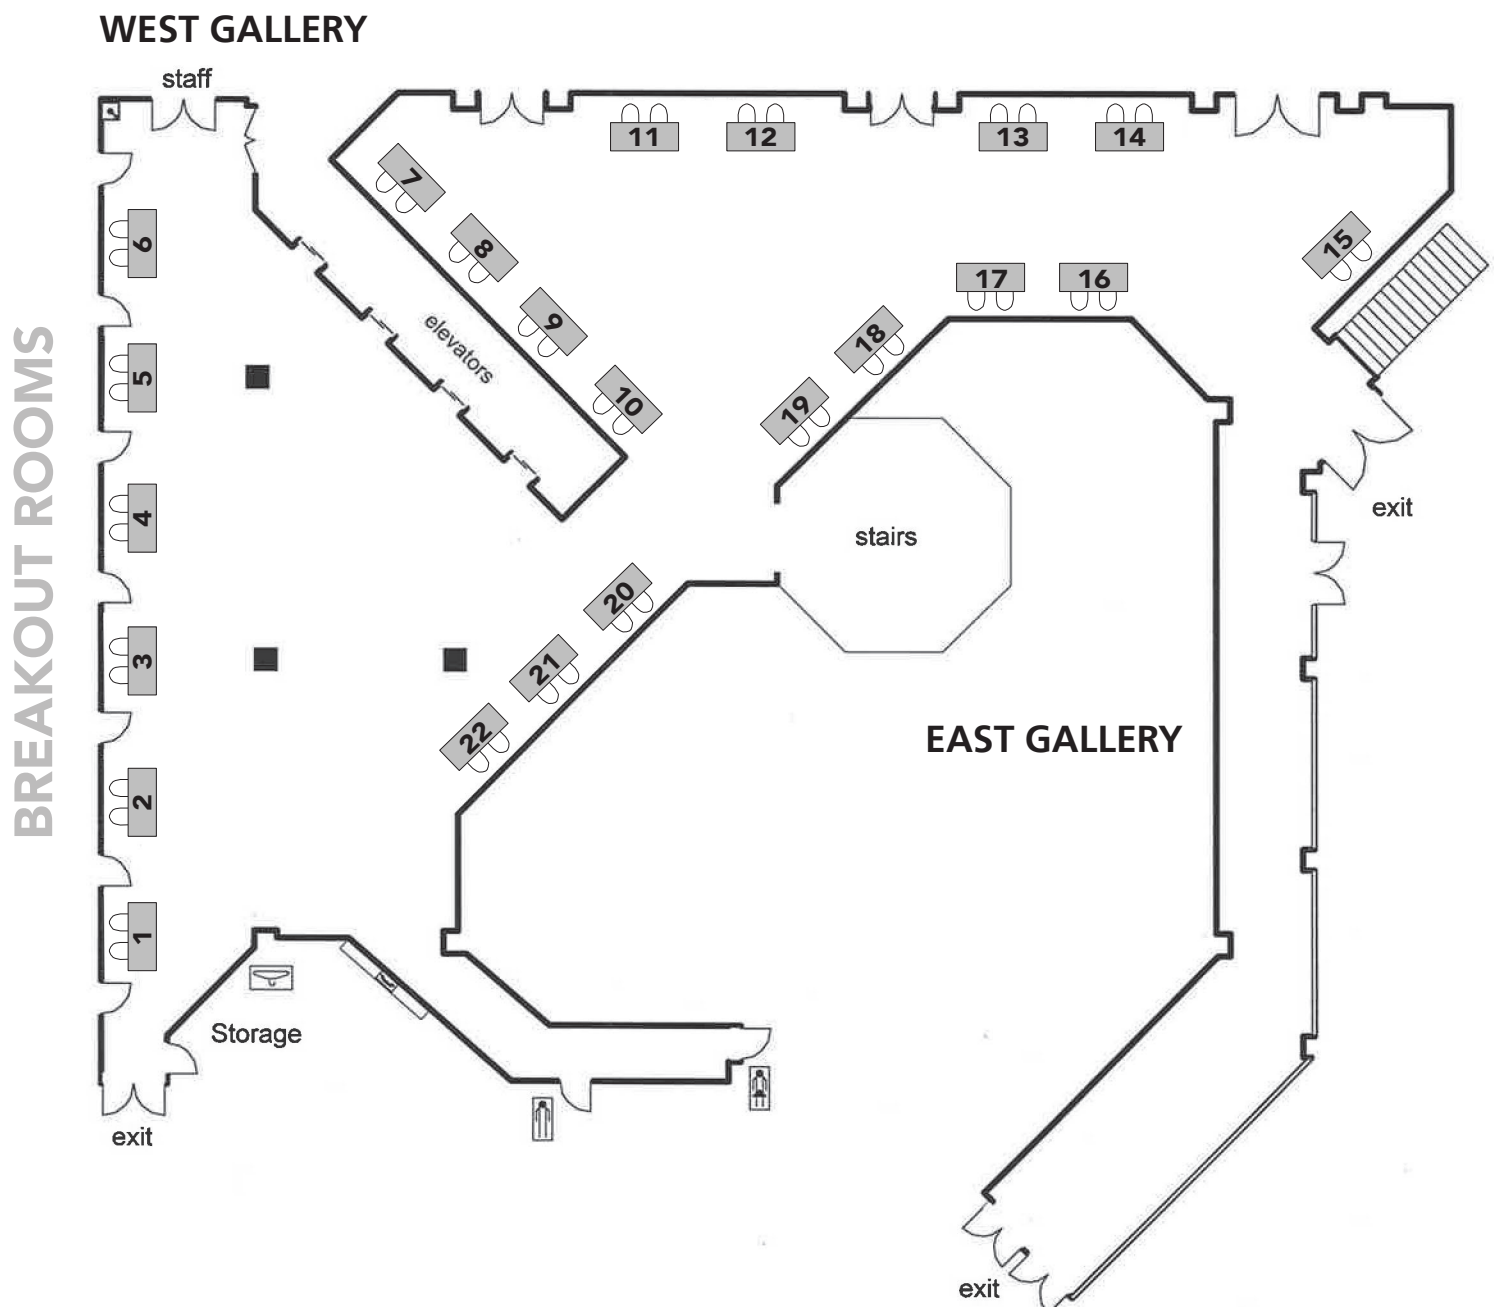


# New York State School Counselor Association Conference (NYSSCA)

Hilton Albany • November 21-23, 2024

**Please list your preference for booth location on your application.**

*Please note exhibit spaces will be assigned in the order they are received and paid for.  
Drawing is not to scale and the position of the tables may vary from this drawing somewhat.*

## Hudson Ballroom Patio Level

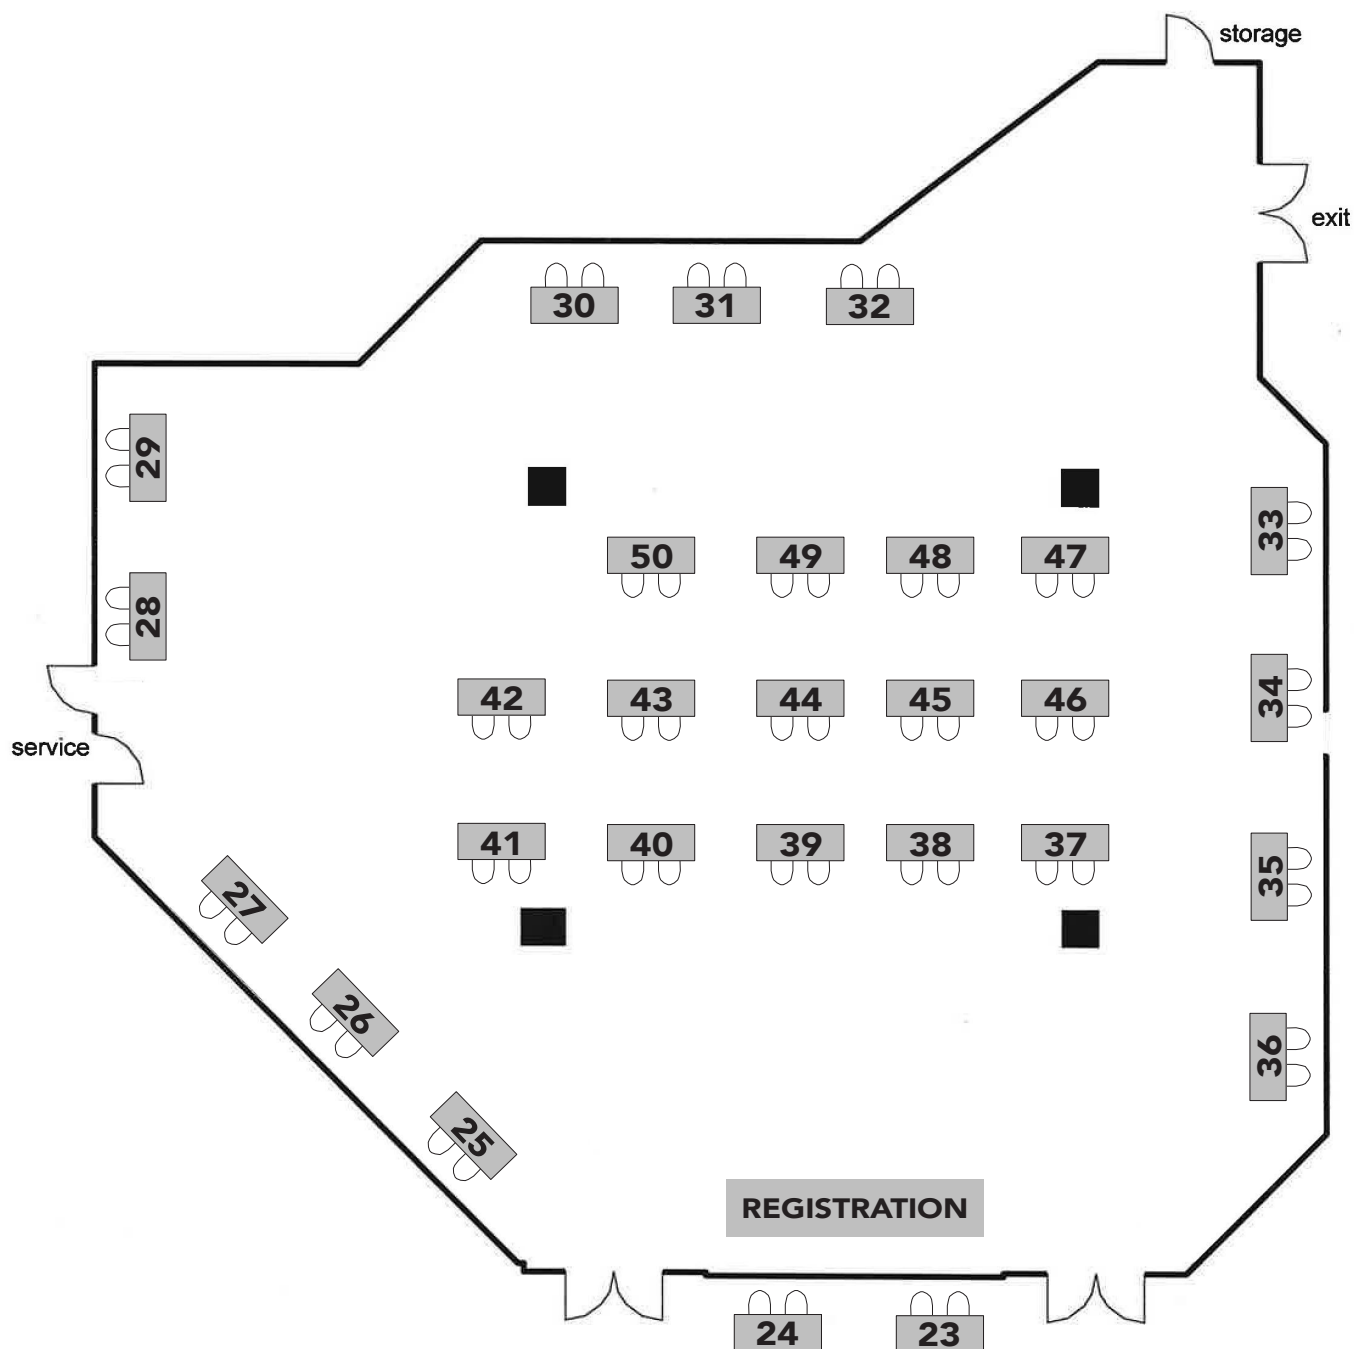


# New York State School Counselor Association Conference (NYSSCA)


## Hilton Albany • November 21-23, 2024

### Top View All Conference Area Levels

#### Lobby Level

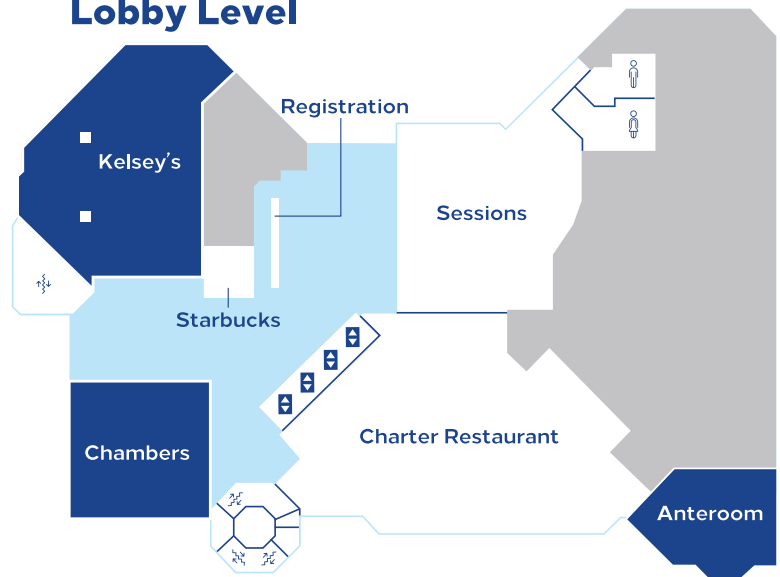


#### Event Level

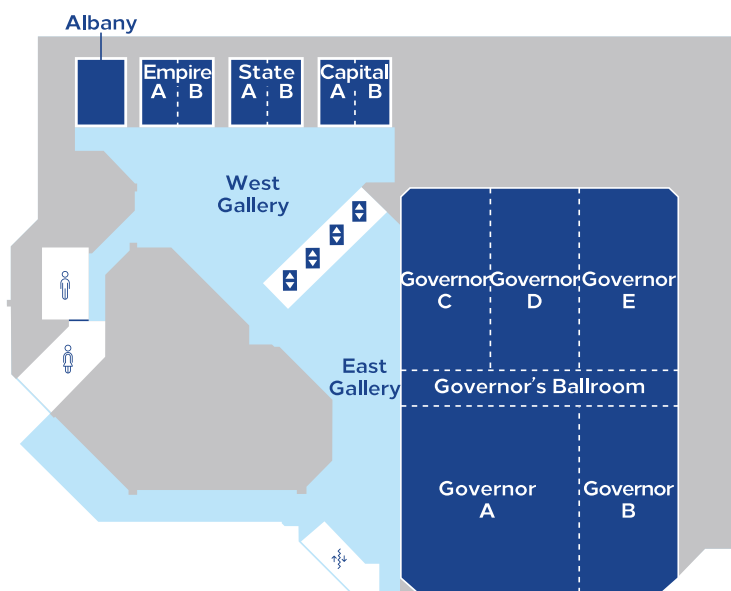

#### FLOOR MAP KEY

- Meeting/Conference Rooms
- Public Space
- Private

#### Patio Level

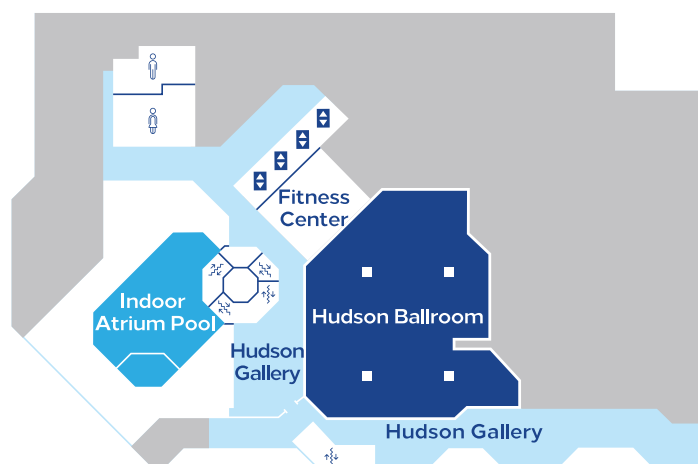





NOVEMBER 21-23, 2024  
HILTON ALBANY



## Conference Exhibitor Agreement

### 1. Assigning Tables

Table locations are assigned on a first-come, first served basis. New York School Counselor Association (NYSSCA) reserves the right to change location assignments at any time, as it may in its sole discretion seem necessary.

### 2. Exhibitor Agenda

Exhibitor Move-In: November 21, 2024,  
3:00 p.m. – 6:00 p.m.  
Exhibit Hall Open:  
November 22, 2024 from 7:00 a.m. – 6:00 p.m.  
November 23, 2024 from 7:00 a.m. – 2:00 p.m.  
Exhibitor Move-Out: November 23,  
2:00 p.m. – 4:30 p.m.

### 3. Installation & Removal

All exhibits shall be operational through 2:00 p.m., November 23, 2024. Thereafter, packing and removal shall be done as quickly as possible. Exhibitors shall not deface or harm the property in which the exhibits are housed. Nothing shall be tacked, nailed or screwed to walls, floors, columns or other parts of the convention center without the permission of the NYSSCA and the convention center.

### 4. Storage

Crates, boxes and packing materials shall be stored away from the display area. Packing materials must be kept in the crates and boxes. Materials in violation of this rule will be considered refuse and discarded. Fire regulations must be strictly followed.

### 5. Use and Care of Exhibit Space

No part of an exhibit shall obstruct the view of adjacent exhibits. Exhibits shall not be unduly noisy, glaring or otherwise objectionable. Audiovisual and other sound effects will be permitted only where and when they do not interfere with activities in adjacent tables. The Exhibitor shall maintain his exhibit in good order at his own expense. Exhibitors shall comply with any municipal, state and federal laws, rules and regulations, including, but not limited to, fire and safety codes, building codes, the requirements of the Americans with Disabilities Act and all laws relating to access by disabled persons.

### 6. Prohibited Activities

Except within the rented exhibit area, the following activities are prohibited by any Exhibitor: The sale or any gift of intoxicating beverage. Conducting lotteries, raffles or drawings, except when gratis to persons registering. Drawings that require NYSSCA

conference registrants to be present to win. Distribution to delegates and visitors of printed matter, samples, souvenirs and the like.

### 7. Subletting Space

Exhibitors may not sublet or assign any part of their exhibit space nor advertise or display goods or services other than their own. Exhibition advertisements and displays must conform to the statement in the Exhibitor's application describing displays.

### 8. Failure to Occupy Space

Unless prior approval for delayed occupancy is received from NYSSCA, any exhibit table not occupied by 8:00 a.m. on November 22, 2024, will be forfeited by the Exhibitor, and may be reassigned or used by NYSSCA without refund to the Exhibitor.

### 9. Social Functions

Exhibitors may not conduct social functions in the exhibit area or in public areas of the hotel during the conference unless approved by NYSSCA. Social functions shall be scheduled at a time which will not interfere with NYSSCA's scheduled conference activities.

### 10. Security

Exhibitors shall exercise reasonable care for the protection of their materials and display in the designated exhibit area. NYSSCA officers, directors, members and staff are not responsible for the safety of the Exhibitor, his agents or employees, or harm or damage to such persons resulting from theft, fire, accidents or any other cause. Exhibitors are required to provide all insurance and/or policy riders necessary to cover all exhibits.

### 11. Cancellation or Relocation of Conference

If NYSSCA fails to hold its conference as herein provided, relocates its conference site to another hotel or city or fails to furnish Exhibitor exhibit space as stated herein, it shall refund to Exhibitor in full settlement of any loss of damage suffered or claimed by Exhibitor.

### 12. Cancellation by Exhibitor

If the Exhibitor notifies NYSSCA in writing by October 21, 2024, that it will not occupy the exhibit space stated herein, the Exhibitor will be liable for 50 percent of the exhibit fee. Exhibitors will be responsible for 100 percent of the exhibit fee if such notice is received after that date.

### 13. Liability and Indemnity

Exhibitor agrees to assume sole responsibility and liability for all damages and injuries arising out of, resulting from or in any manner connected with its exhibit (including installation and dismantling) that may be suffered by (a) Exhibitor and its employees and representatives (b) other Exhibitors and their employees or representatives, (c) conference participants, guests or visitors, (d) the hotel and the owners, employees and representatives thereof and (e) any other persons lawfully on or about the conference premises.

Exhibitor agrees to indemnify and hold harmless NYSSCA, its members, directors, officers, employees, agents, affiliates, successors and assigns, from and against any and all liabilities, obligations, losses, damages, penalties, actions, judgments, suits, costs, expenses, including reasonable attorneys' fees or disbursements of any kind or nature whatsoever, which may be imposed on, incurred by, or asserted against NYSSCA in any way relating to or arising out of this Agreement and/or Exhibitor's use of exhibit spaces at the Conference. The Exhibitor further agrees to obtain, maintain and pay for general insurance coverage in amounts sufficient to insure against liability assumed pursuant to the provisions of this section. NYSSCA shall not be liable for failure to deliver exhibit space to an Exhibitor as contracted for herein due to causes beyond NYSSCA's control. In such event, NYSSCA will reimburse fees paid hereunder, less expenses incurred by NYSSCA including advertising, administration and related expenses.

### 14. Violations

In the event of violation of this Agreement, NYSSCA may evict Exhibitor from the exhibit space and/or have exhibit materials removed. No fees will be returned to Exhibitor and the Exhibitor shall be liable to NYSSCA for the costs associated with such eviction, less fees paid. In addition to the remedies provided in this Agreement, NYSSCA shall have and may exercise all other remedies afforded to it by law for costs or damages suffered on account of such violations.

### 15. General Rules

Exhibitors must confine their activities to their contracted space. Exhibitors shall follow all rules and regulations of the conference hotel and NYSSCA relating to the conference.